




SIDE ELEVATION

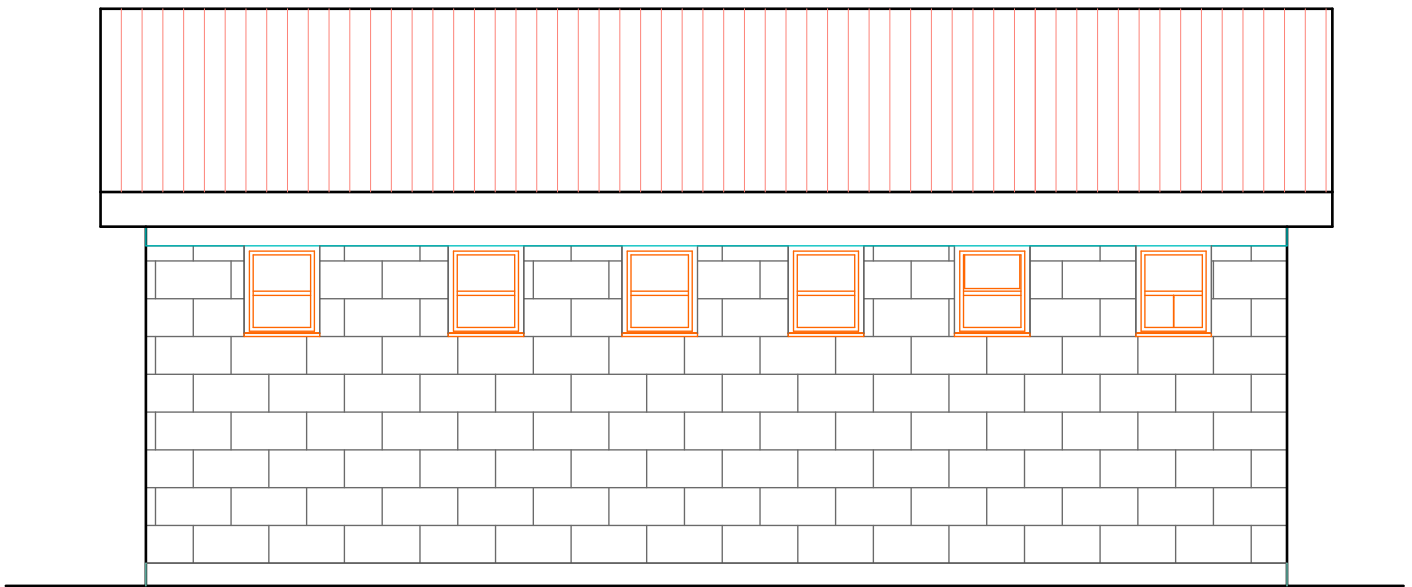


SIDE ELEVATION

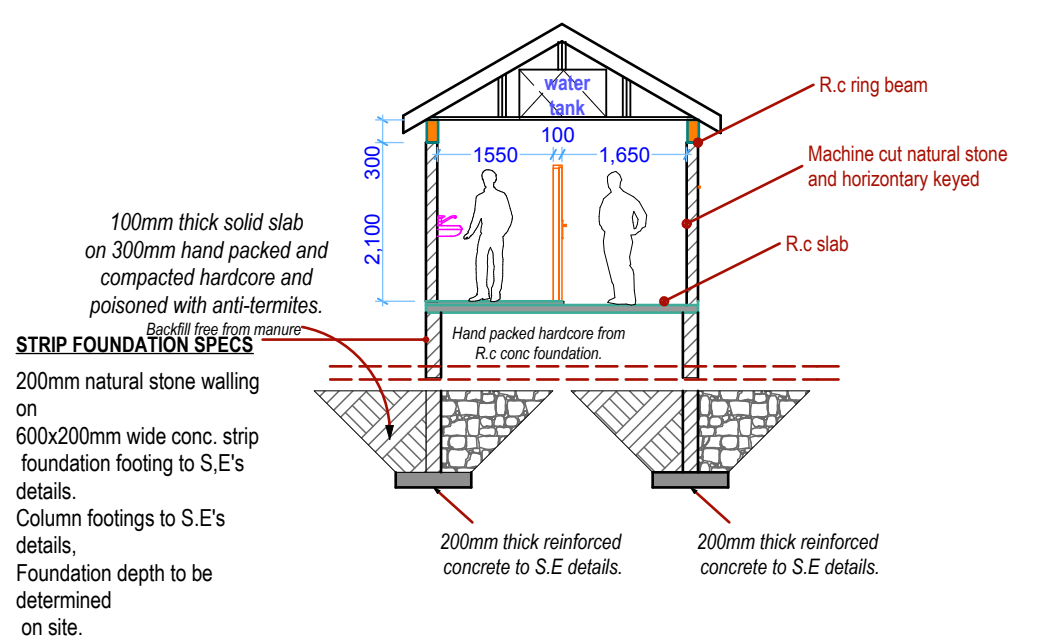


SECTION

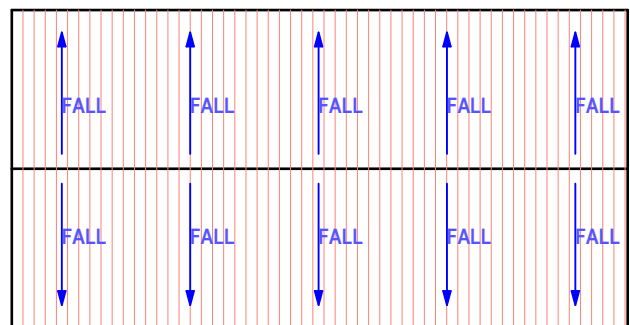


ROOF PLAN

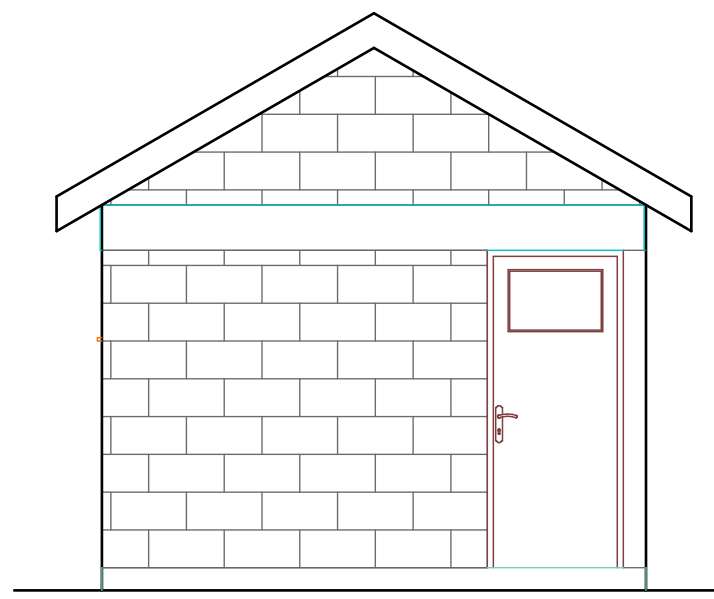

FRONT ELEVATION

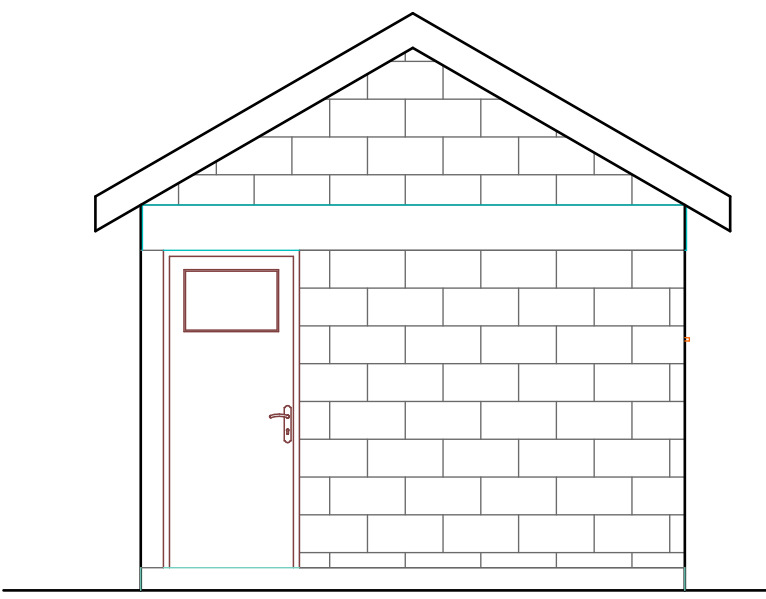

BACK ELEVATION

PROJECT:	CLIENT:	drg title	Design: Arch :MACHARIA	DRAWN: A.K WAWERU	Approved: Arch Weru :	client approval
PROPOSED STAFF TOILETS AT RUIRU	COUNTY GOVERNMENT OF KIAMBU	PLANS	scale :1:100 and 1:50	Date:		-----
	DEP: ROADS	ELEVATIONS	COUNTY WORKS OFFICE	JUNE-2016.		
		SECTION	DIRECTORATE OF PUBLIC WORKS P.O.BOX 89 KIAMBU ARCHITECTURAL DEPARTMENT FOR THE COUNTY GVT.OF KIAMBU			