



Client Name

COUNTY GOVERNMENT OF KIAMBU
P.O. Box 234+00900
Kiambu

Surveyed By: Mike
Designed By: Karanja
Drawn By: Karanja
Checked By:

No.

REFERENCE

Project Name

**IMPROVEMENT OF THIKA TOWN ENTRANCE - GARISSA
ROAD JUNCTION AT GATTU AND KENYATTA ROAD**


Drawing Title

LONGITUDINAL PROFILE ALONG LHS ROAD EDGE SHEET 1 of 5

Consultant

**DEPARTMENT OF ROADS, TRANSPORT, PUBLIC
WORKS & UTILITIES**
P.O. Box 234+00900
Kiambu

Designed By: Karanja
Checked By: Karanja
Drawing No. 12.
Scale : 1:1000

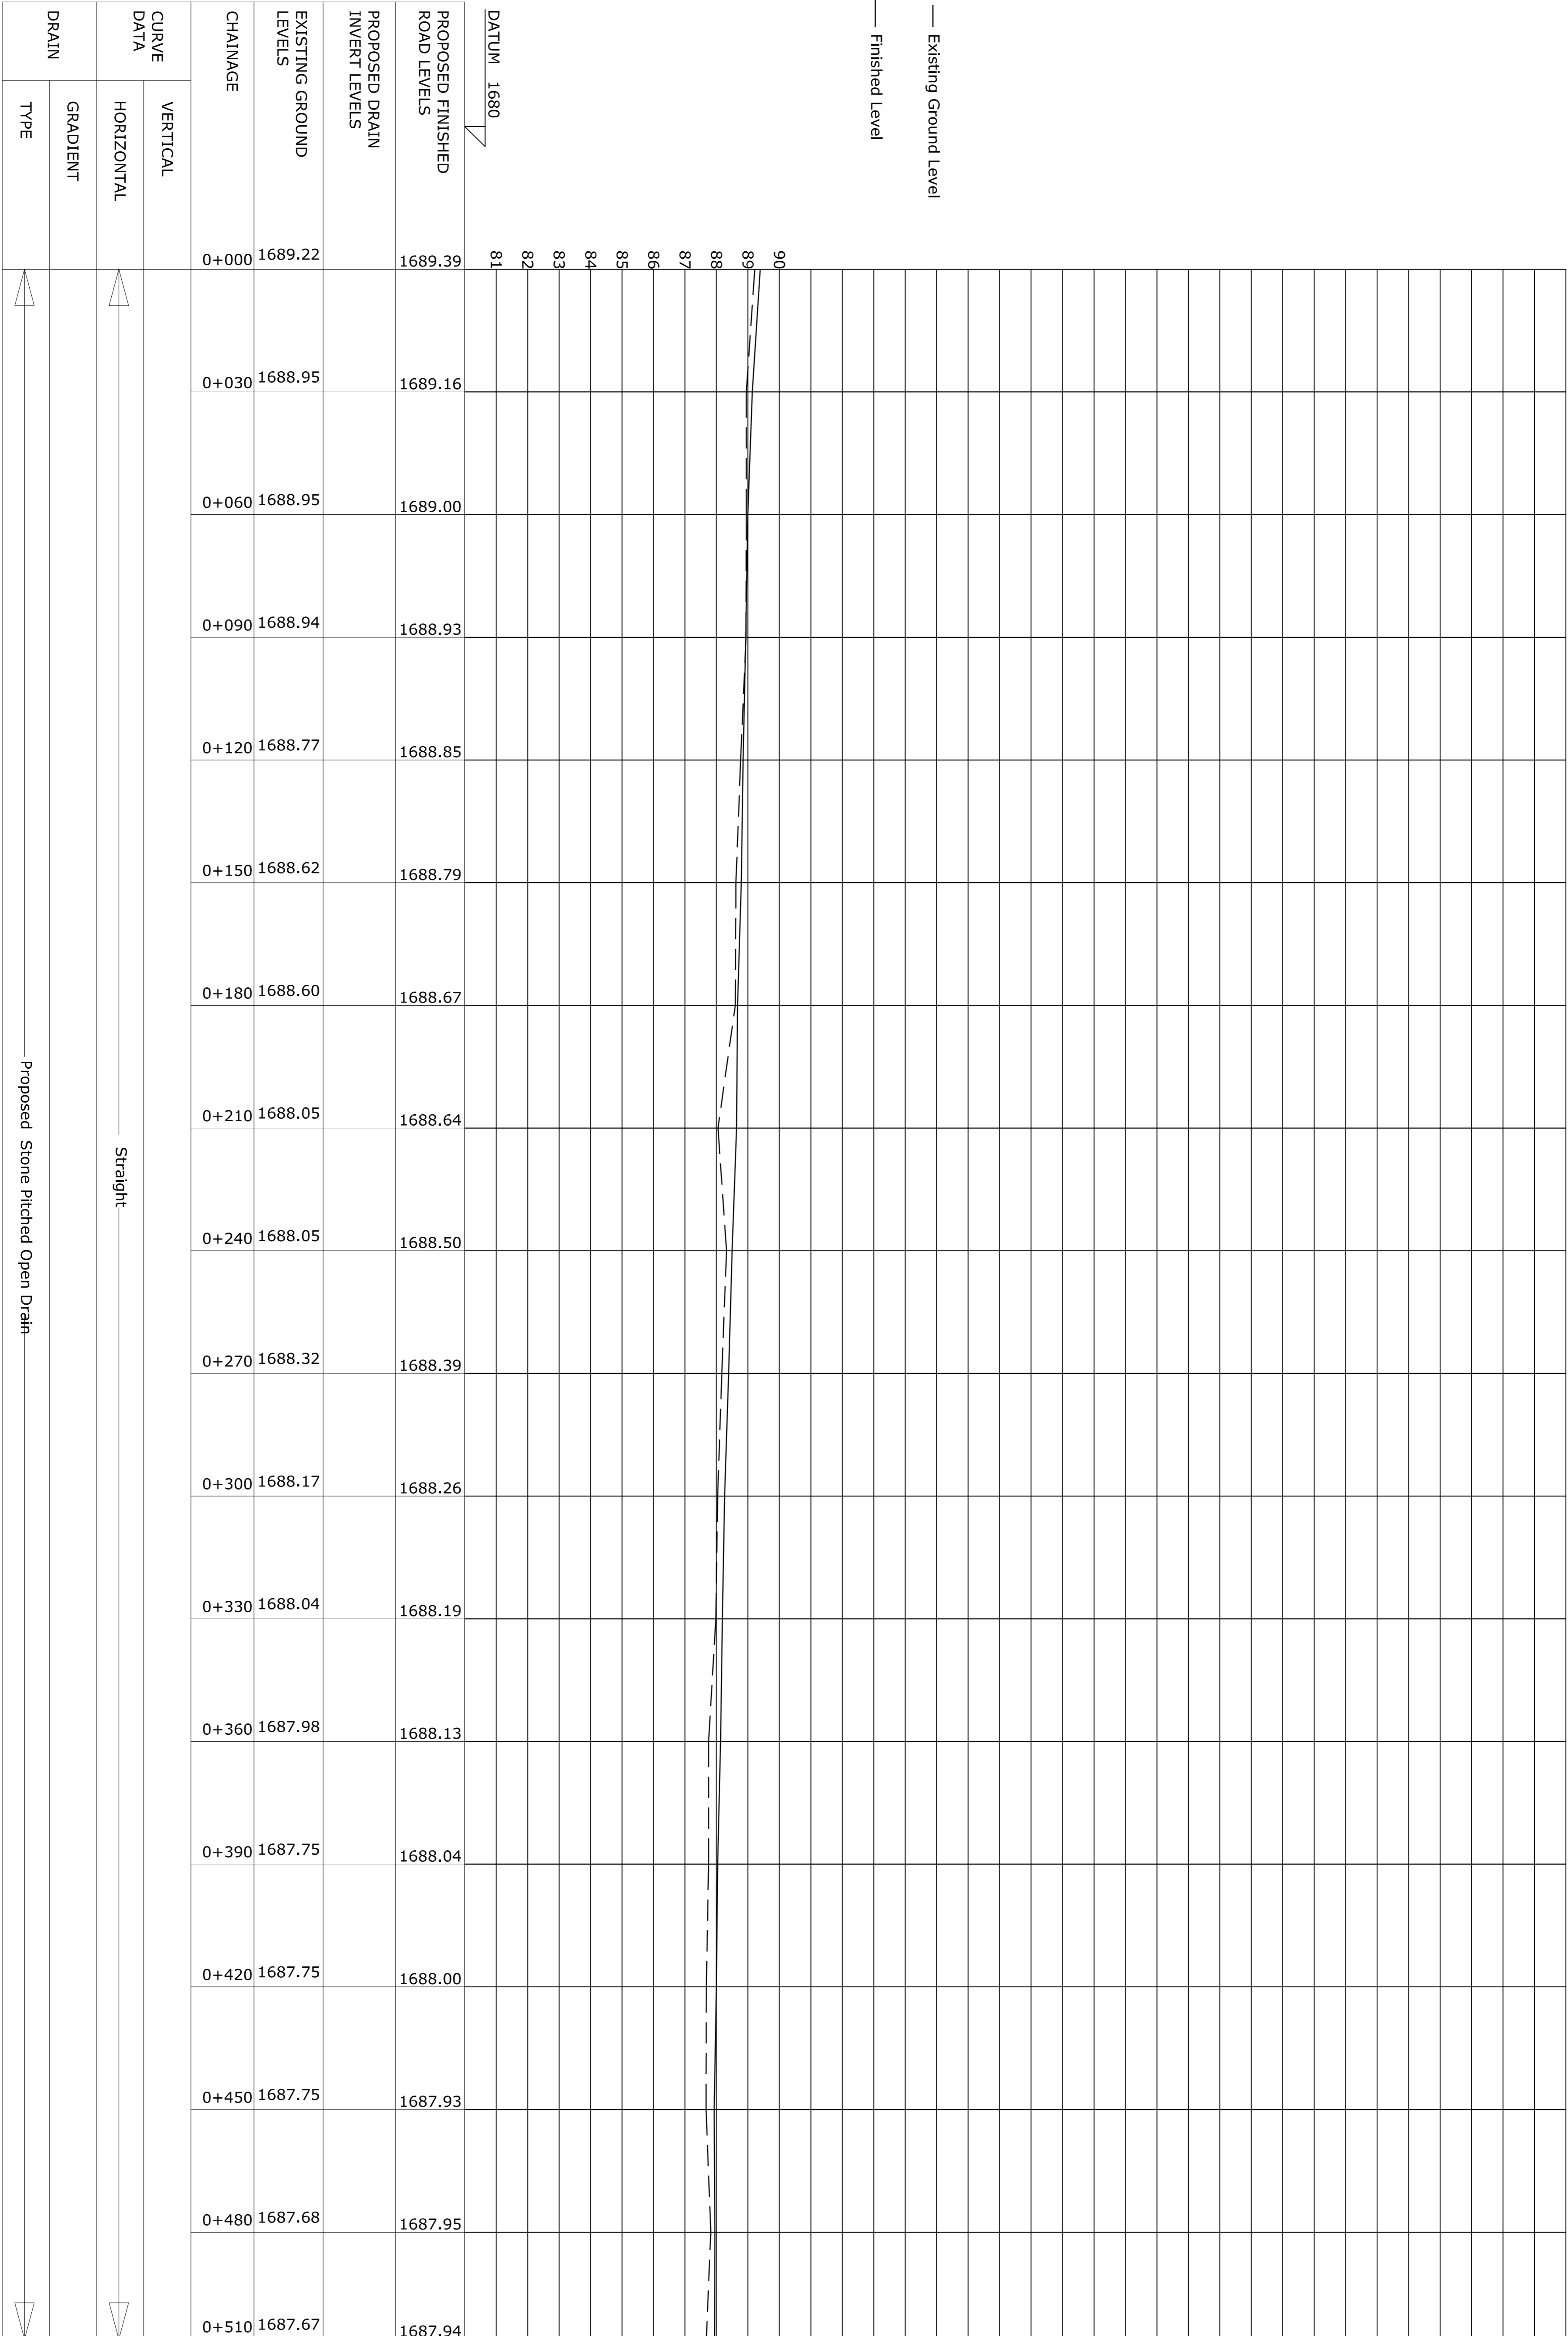

Proposed Stone Pitched Open Drain

Straight

--- Existing Ground Level
— Finished Level

DATUM 1680

PROPOSED FINISHED ROAD LEVELS

PROPOSED DRAIN INVERT LEVELS

EXISTING GROUND LEVELS

CHAINAGE

CURVE DATA
VERTICAL
HORIZONTAL

DRAIN
GRADIENT
TYPE