



COUNTY GOVERNMENT OF KAMURU
P.O. Box 2344-00900
Kamuru

Client Name

Surveyed By: Mike

No.

REFERENCE

Project Name

**IMPROVEMENT OF THIKA TOWN ENTRANCE - GARISSA
ROAD JUNCTION AT GATITU AND KENYATTA ROAD**

Drawing Title

LONGITUDINAL PROFILE ALONG LHS ROAD EDGE SHEET 5 OF 5

Consultant


**DEPARTMENT OF ROADS, TRANSPORT, PUBLIC
WORKS & UTILITIES**
P.O. Box 2344-00900
Kamuru

Designed By: Karanja

Checked By: Karanja

Drawing No. 16.

Scale : 1:1000

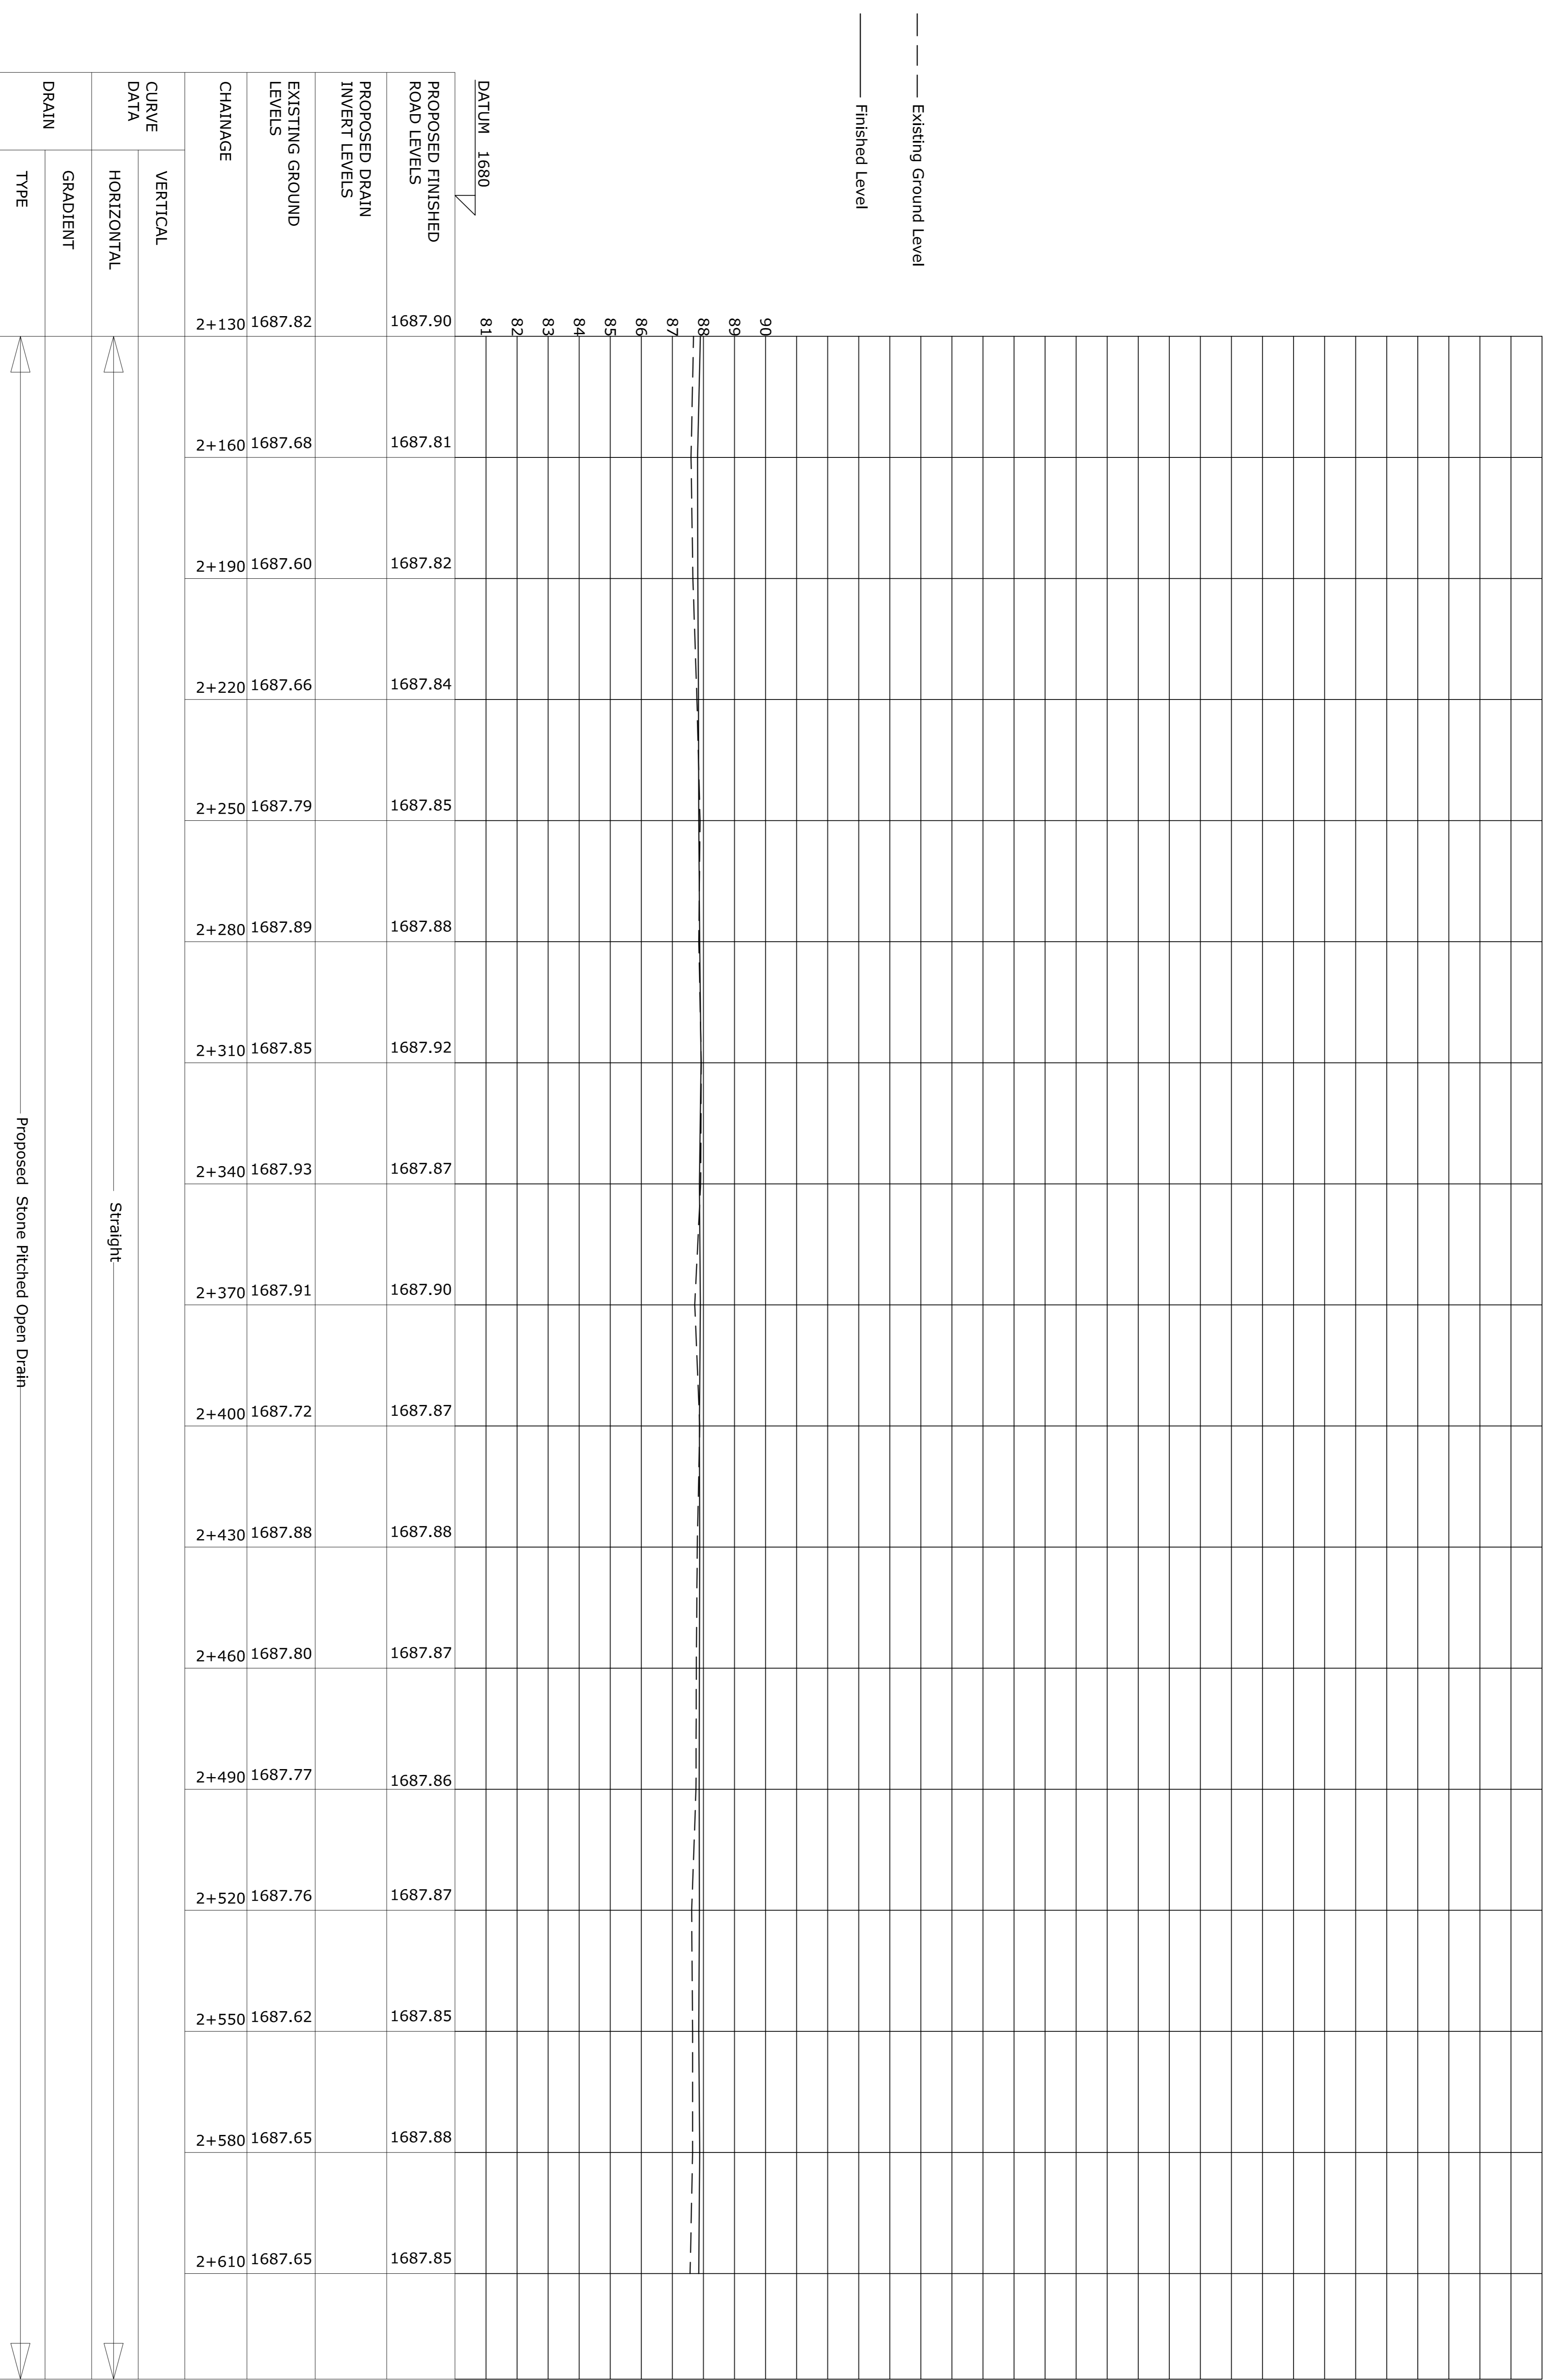

— — Existing Ground Level

— — Finished Level

DATUM 1680

CURVE DATA
VERTICAL
HORIZONTAL
GRADIENT
DRAIN TYPE
Proposed Stone Pitched Open Drain